

Letter of Intent

Oliver Williford
WeStyle Suites
5610 Old National Highway
College Park, GA 30349
oliver@wilcovtransport.com

January 6, 2021

City of South Fulton
Attn: Marissa Jackson
5440 Fulton Industrial Blvd.
Atlanta, GA 30336
Phone: 470-809-7700

Dear City of South Fulton:

WeStyle Suites is submitting this letter of intent for a provisional permit with the City of South Fulton. WeStyle Suites will provide up to 12 leasable suites for licensed beauty and barber professionals in the area.


WeStyle Suites will be located at 5610 Old National Highway, College Park, GA 30349. The property has 3538 in square footage and the property is zoned C1.

WeStyle Suites will provide all the necessary paperwork listed in the City of South Fulton's application package. After the permit is granted, WeStyle Suites will mandate that all tenants obtain their business license to operate in the City of South Fulton.

WeStyle Suites has done a great deal of due diligence to confirm that it is well inline with all the requirements to qualify for the provisional permit.

Thanks for your time and consideration in this matter. Should there be any additional questions or concerns please do not hesitate to contact me.

Sincerely,



Oliver Williford
404-849-6100

U21-003

NOTE: FOR THE SCALE TO BE CORRECT SHEET MUST BE PRINTED ON 8.5"x11"

421-003

NOTES:

ADDRESS:
5610 OLD NATIONAL HWY
COLLEGE PARK, GA 30349

SITE PLAN

PARCEL ID: 13 0093 LL1133


LOT AREA: 0.78 ACRES

ZONING: C1

PLOT SIZE: 8.5" X 11"

DRAWING DATE: 01/06/2021

DRAWING SCALE: 1"=40'

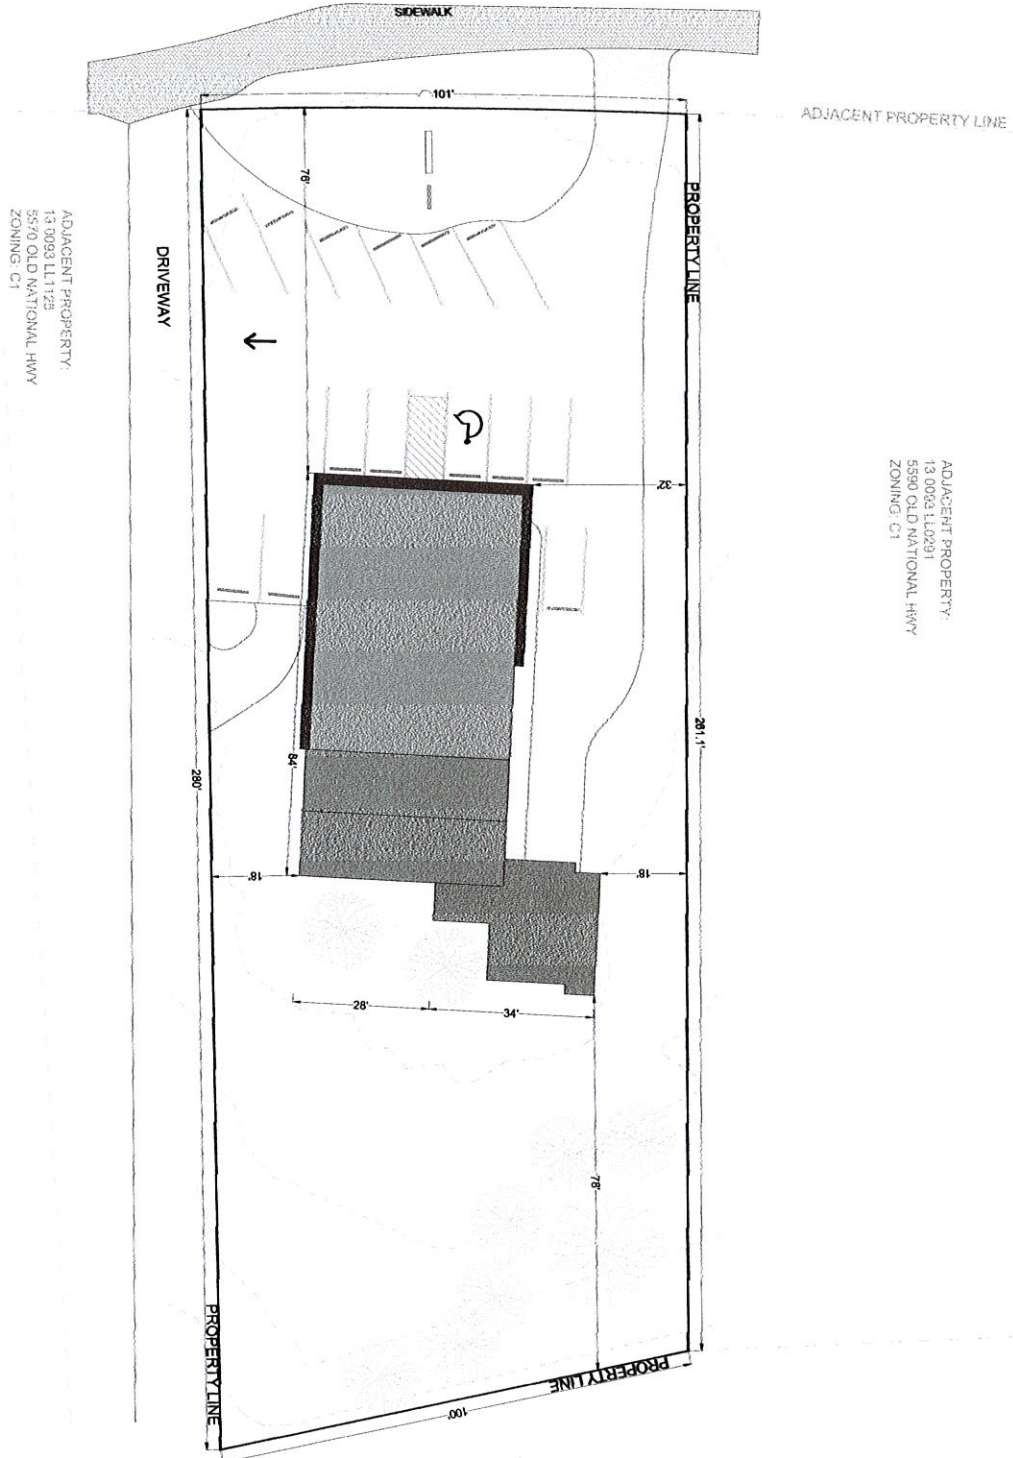

OLD NATIONAL HIGHWAY

